


DANBY LEVEL CAVERNS

Arkengarthdale
North Yorkshire

NY 9752 0351 Alt. 450m
(mine entrance)

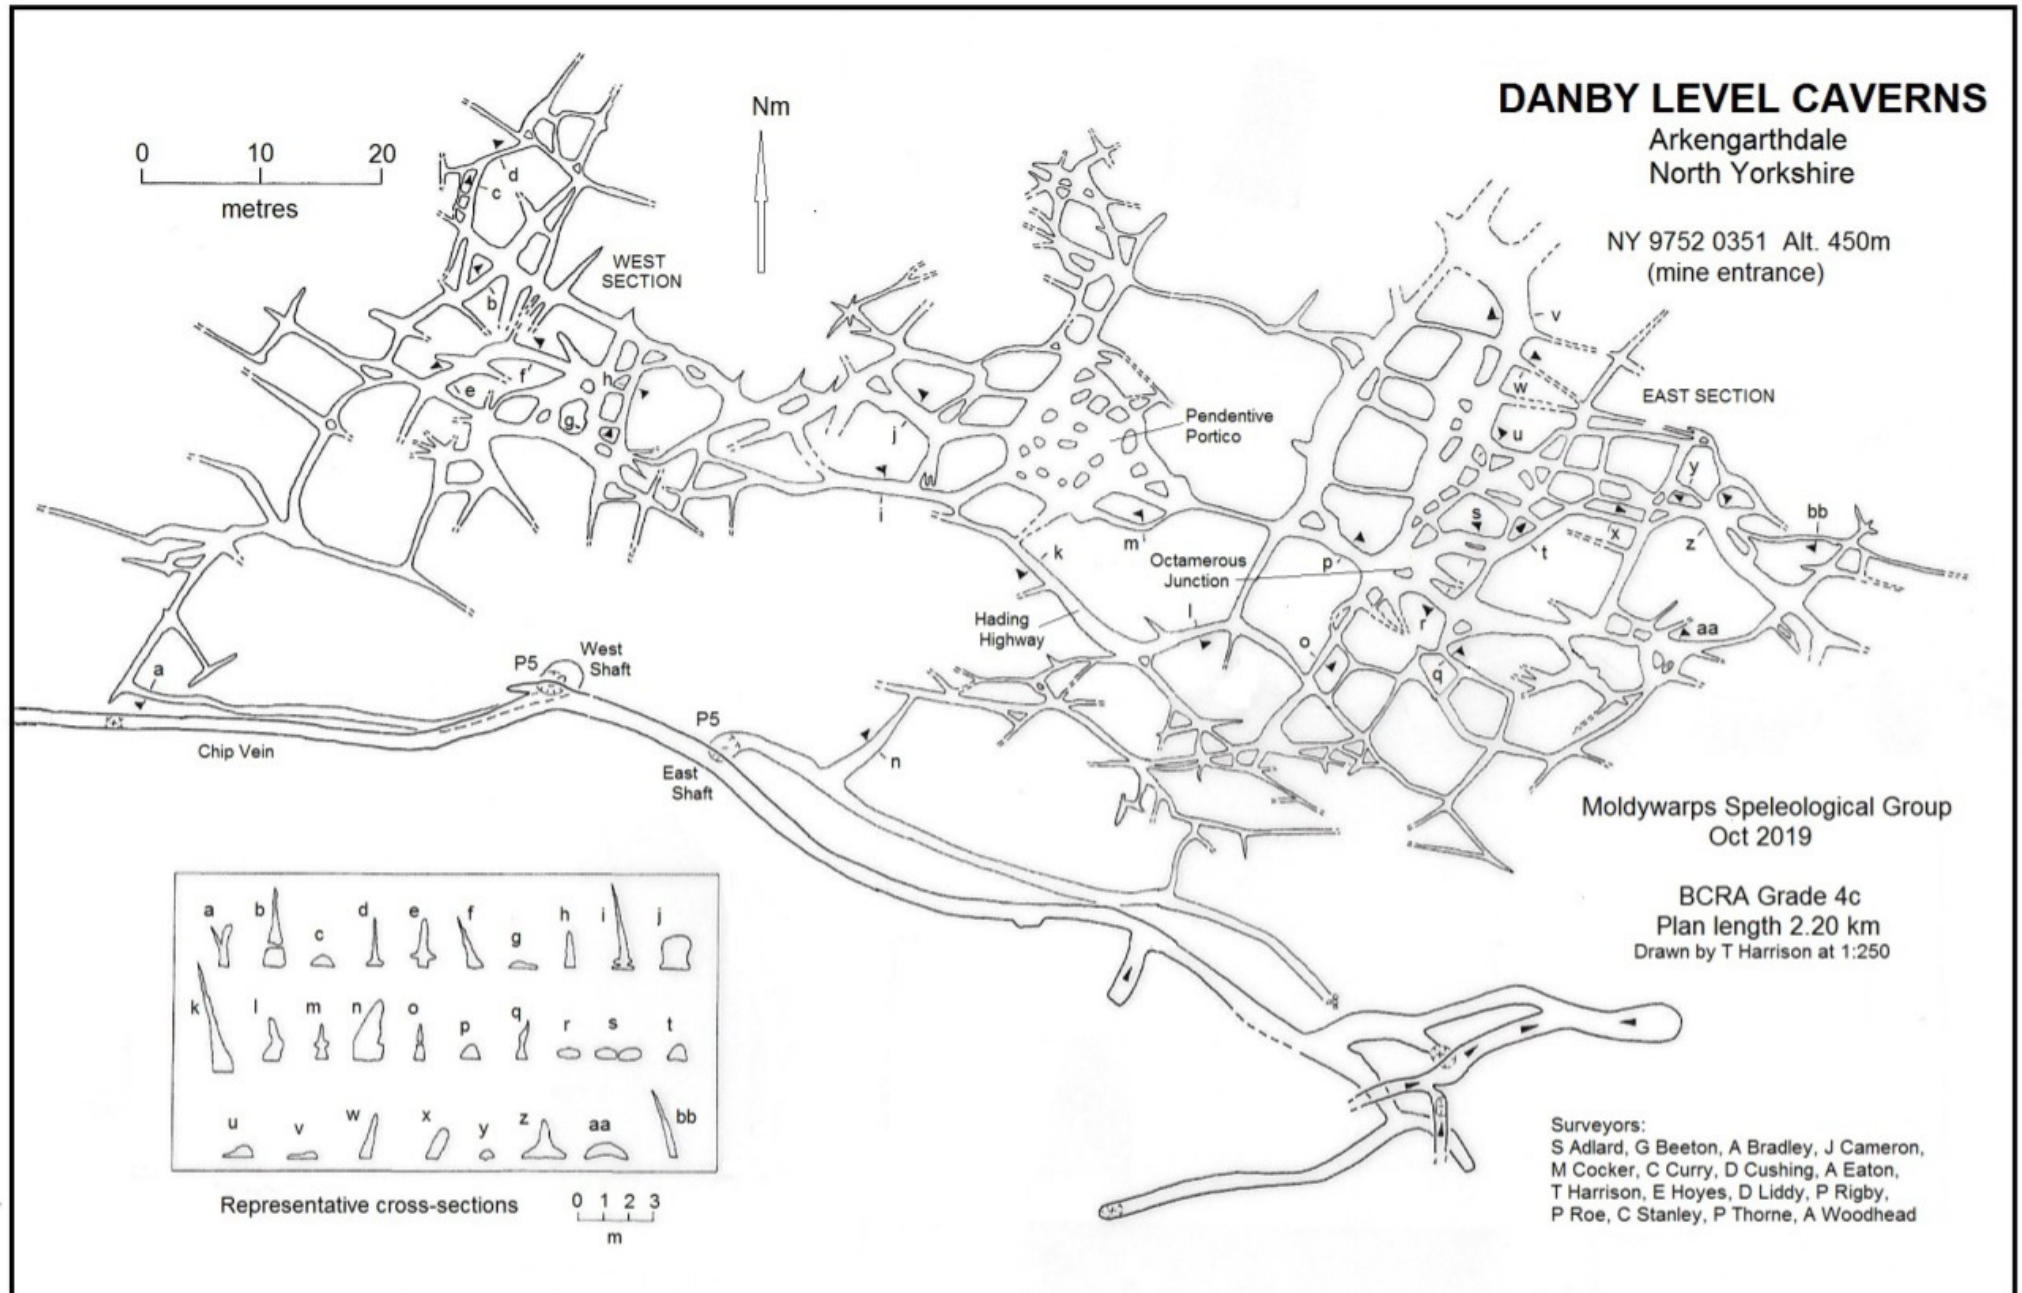

0 10 20
metres



WEST SECTION

EAST SECTION

Pendentive Portico

Octamerous Junction

Hading Highway


West Shaft

East Shaft

Chip Vein

P5

P5

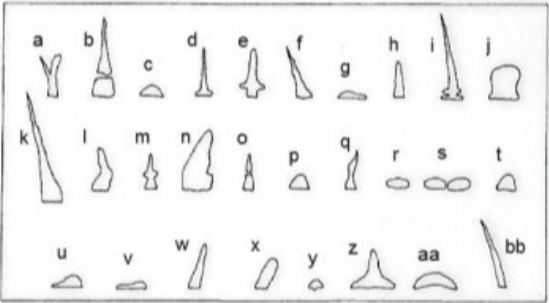

Representative cross-sections

0 1 2 3
m

Moldywarps Speleological Group
Oct 2019

BCRA Grade 4c
Plan length 2.20 km
Drawn by T Harrison at 1:250

Surveyors:
S Adlard, G Beeton, A Bradley, J Cameron,
M Cocker, C Curry, D Cushing, A Eaton,
T Harrison, E Hoyes, D Liddy, P Rigby,
P Roe, C Stanley, P Thorne, A Woodhead